


# Pianta Copertura

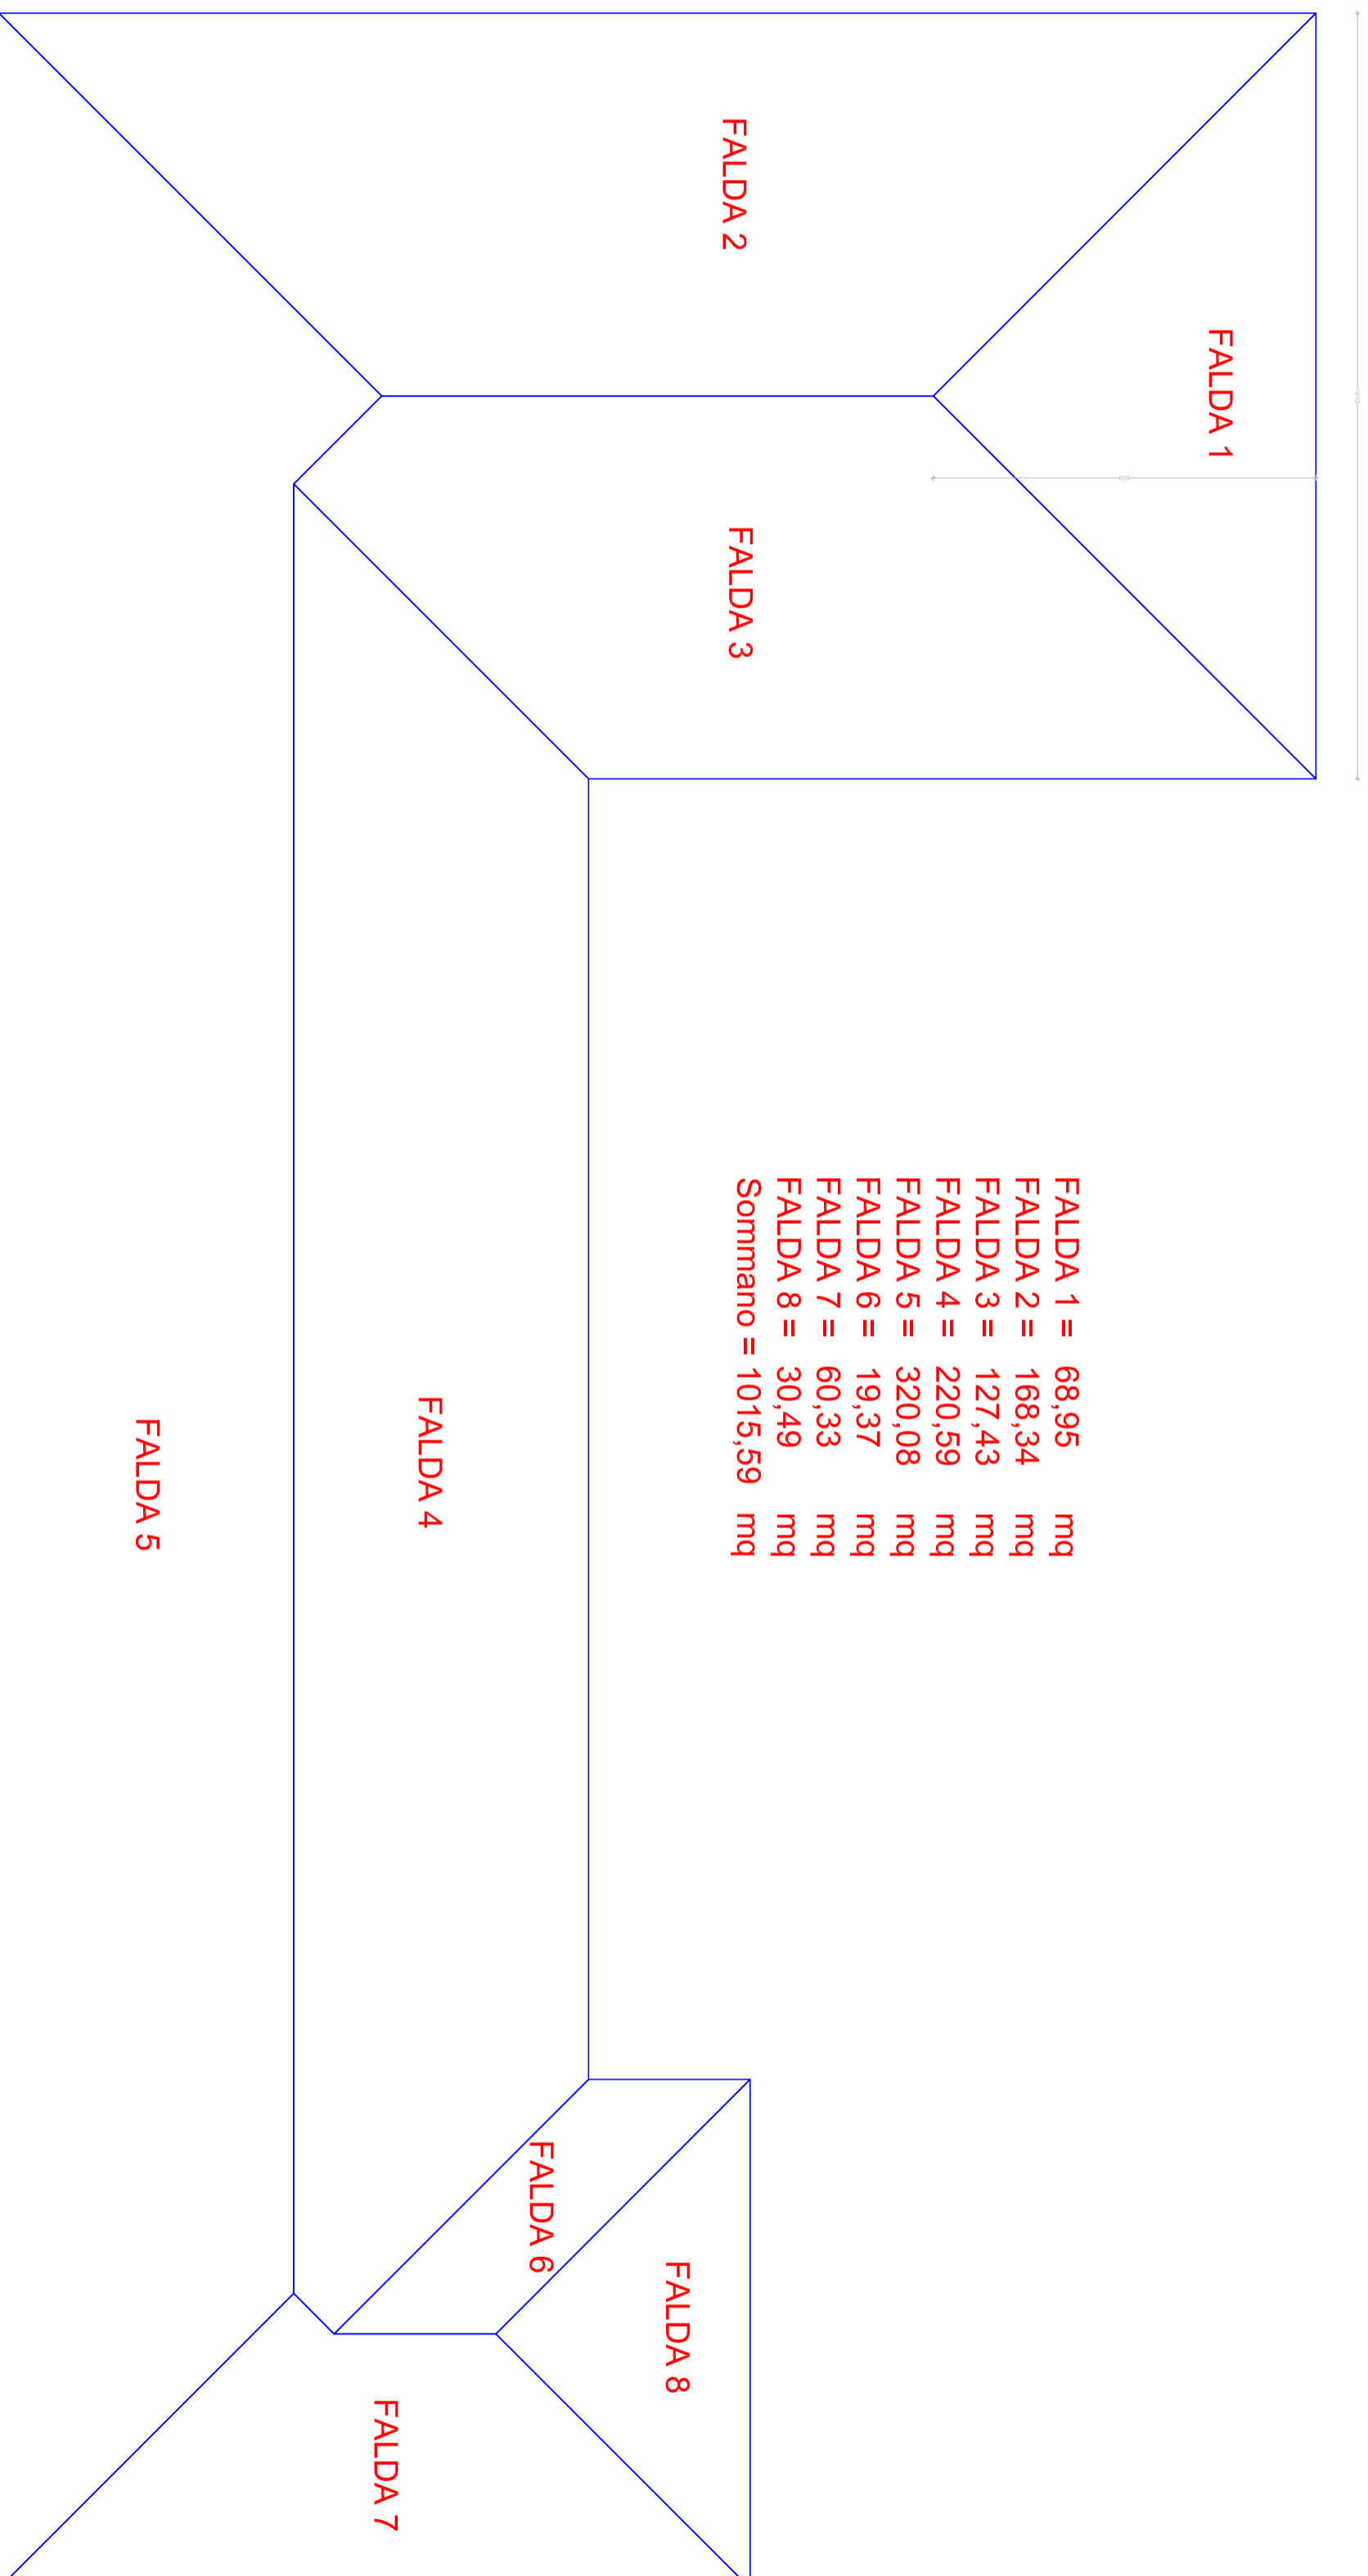

FALDA 1 = 68,95 mq  
FALDA 2 = 168,34 mq  
FALDA 3 = 127,43 mq  
FALDA 4 = 220,59 mq  
FALDA 5 = 320,08 mq  
FALDA 6 = 19,37 mq  
FALDA 7 = 60,33 mq  
FALDA 8 = 30,49 mq  
Sommario = 1015,59 mq  
per 8 cm di spessore  
in mc 81,25 mc

Onduline compreso  
ricoprimento 1200 mq  
Coibente 1020 mq  
Tegole 1020 mq