
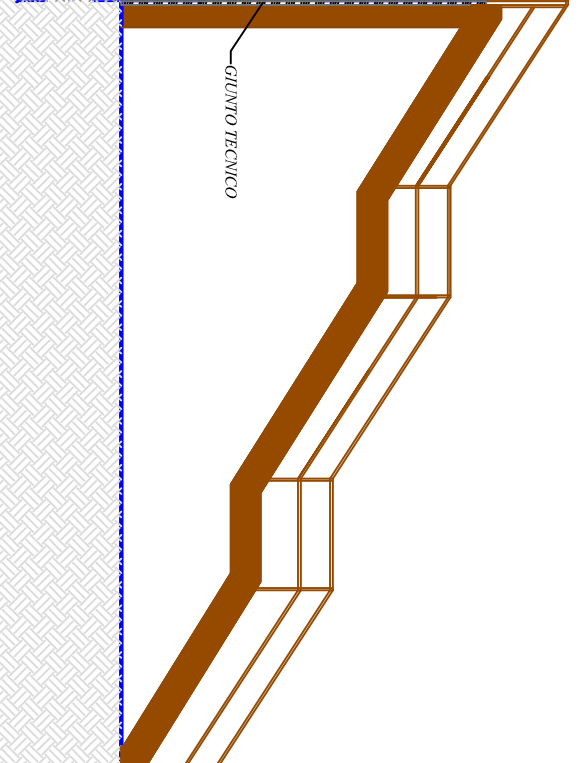


-1,40 4,90 -1,10

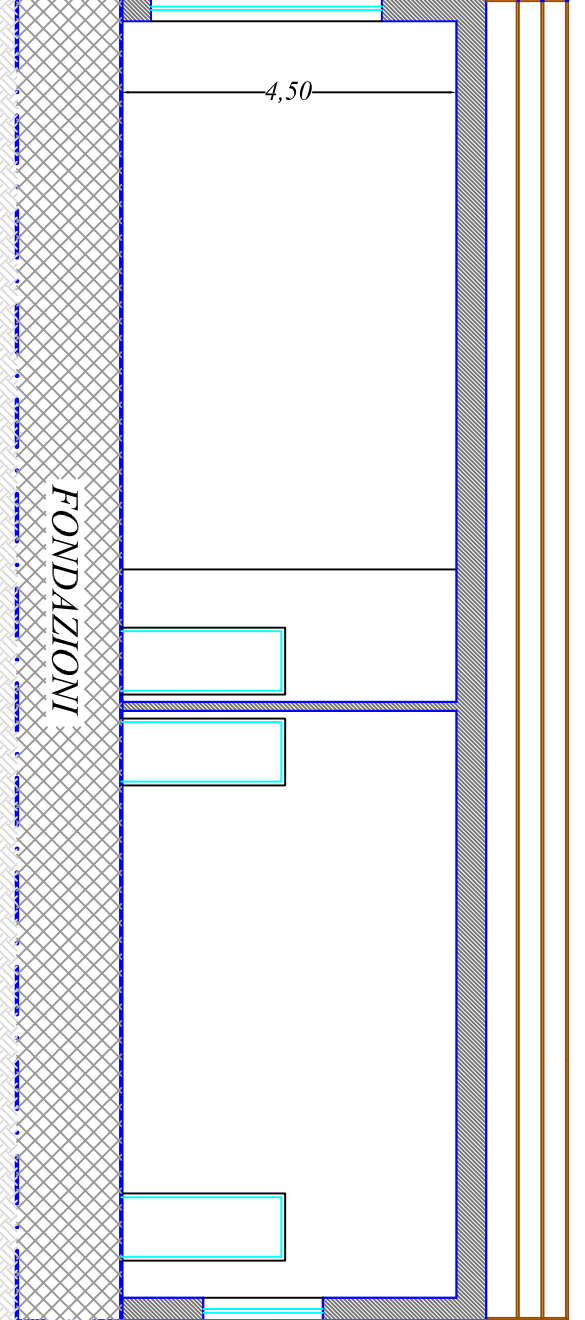


SEZIONE A - A'

7,30

2,45

8,55

-1,40 4,90 -1,10

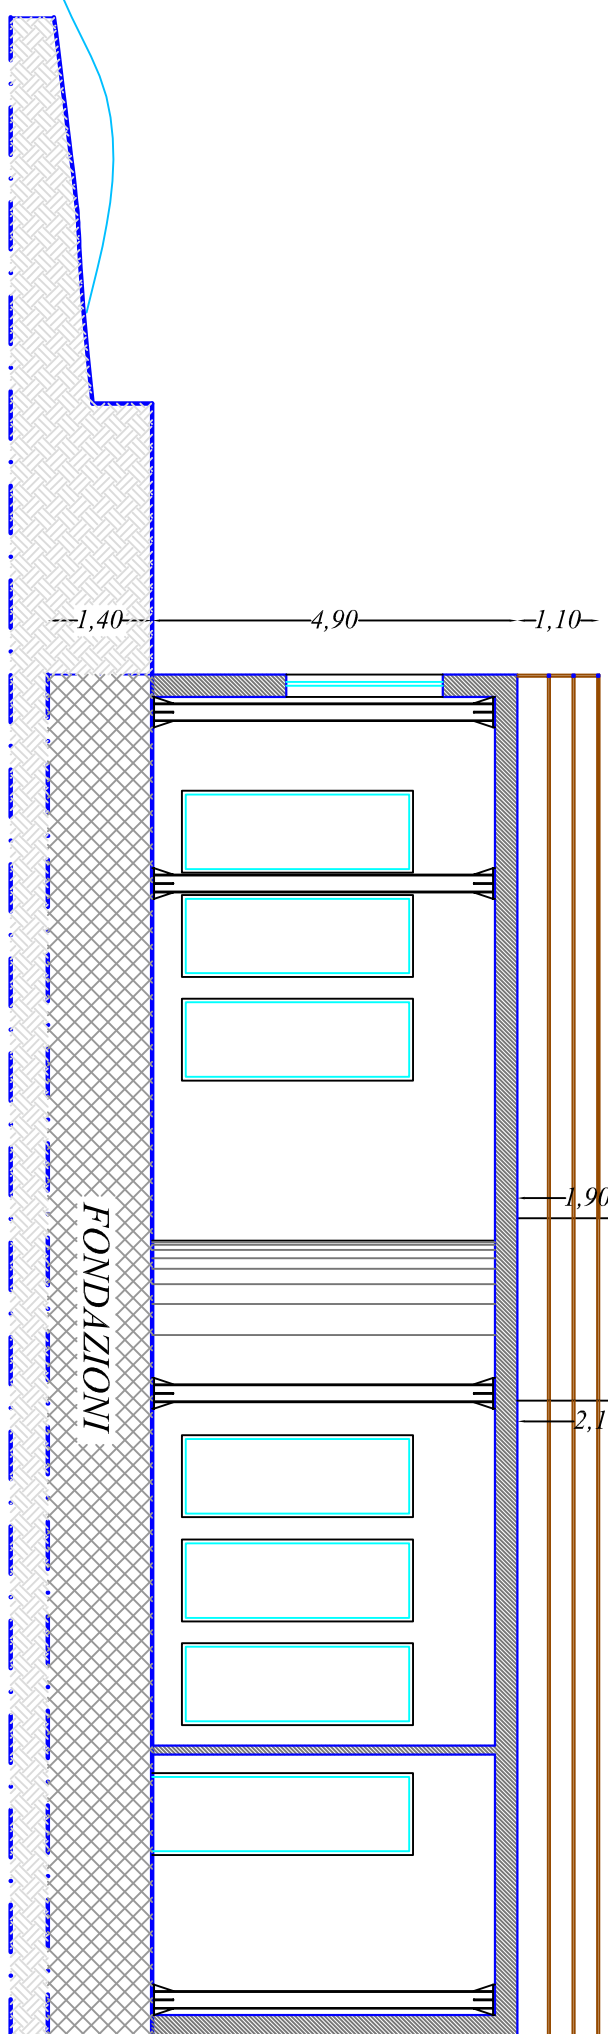

SEZIONE B - B'

4,90

3,50

3,10

2,15

1,90

3,10

PROSPETTO LATERALE

18,30

